


WORK ZONE CONDITION (SEE CONDITION GUIDANCE)

- A - ALLOWED - CONSIDER USING A SPOTTER
- B - ALLOWED - SPOTTER REQUIRED FOR WORKER ACCESS TO LANE.
- C - NOT RECOMMENDED, SEE TCP 19a FOR WORK ZONE REQUIREMENTS.

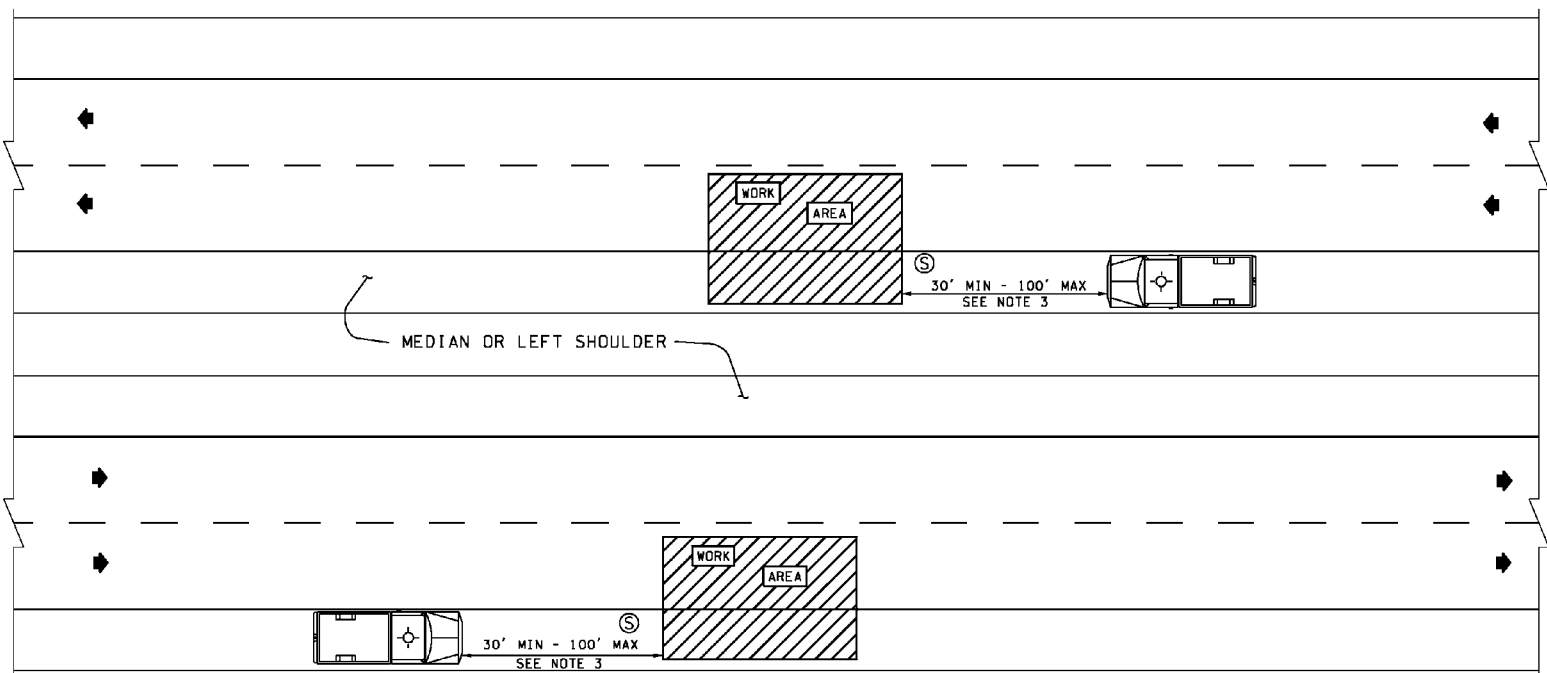

SIGHT DISTANCE DATA										
MINIMUM STOPPING SIGHT DISTANCE = S										
SPEED LIMIT MPH	25	30	35	40	45	50	55	60	65	70
DISTANCE FEET	155	200	250	305	360	425	495	570	645	730
DISTANCES SHOWN ARE MINIMUMS. USE ADDITIONAL DISTANCE WHEN POSSIBLE.										

NOTES:

- SEE GUIDANCE SECTION FOR WORKER(S) IN LANE
- RESTRICTED SIGHT DISTANCE REQUIRES ADDITIONAL ADVANCE WARNING DEVICES OR SIGNS, SEE SIGHT DISTANCE CHART.
- STRATEGICALLY LOCATE WORK VEHICLE TO SHIELD WORK AREA.

LEGEND



WORK VEHICLE WITH WARNING BEACON



SPOTTER

TYPICAL VERY SHORT DURATION WORK OPERATION - LOW SPEED (40 MPH OR LESS)
(SEE GUIDANCE TEXT FOR ADDITIONAL DIRECTION)
TCP 19

TCP 19 – Typical Very Short Duration Work Operation (Multi-Lane Application, Low Speed, 40 mph or Lower)