


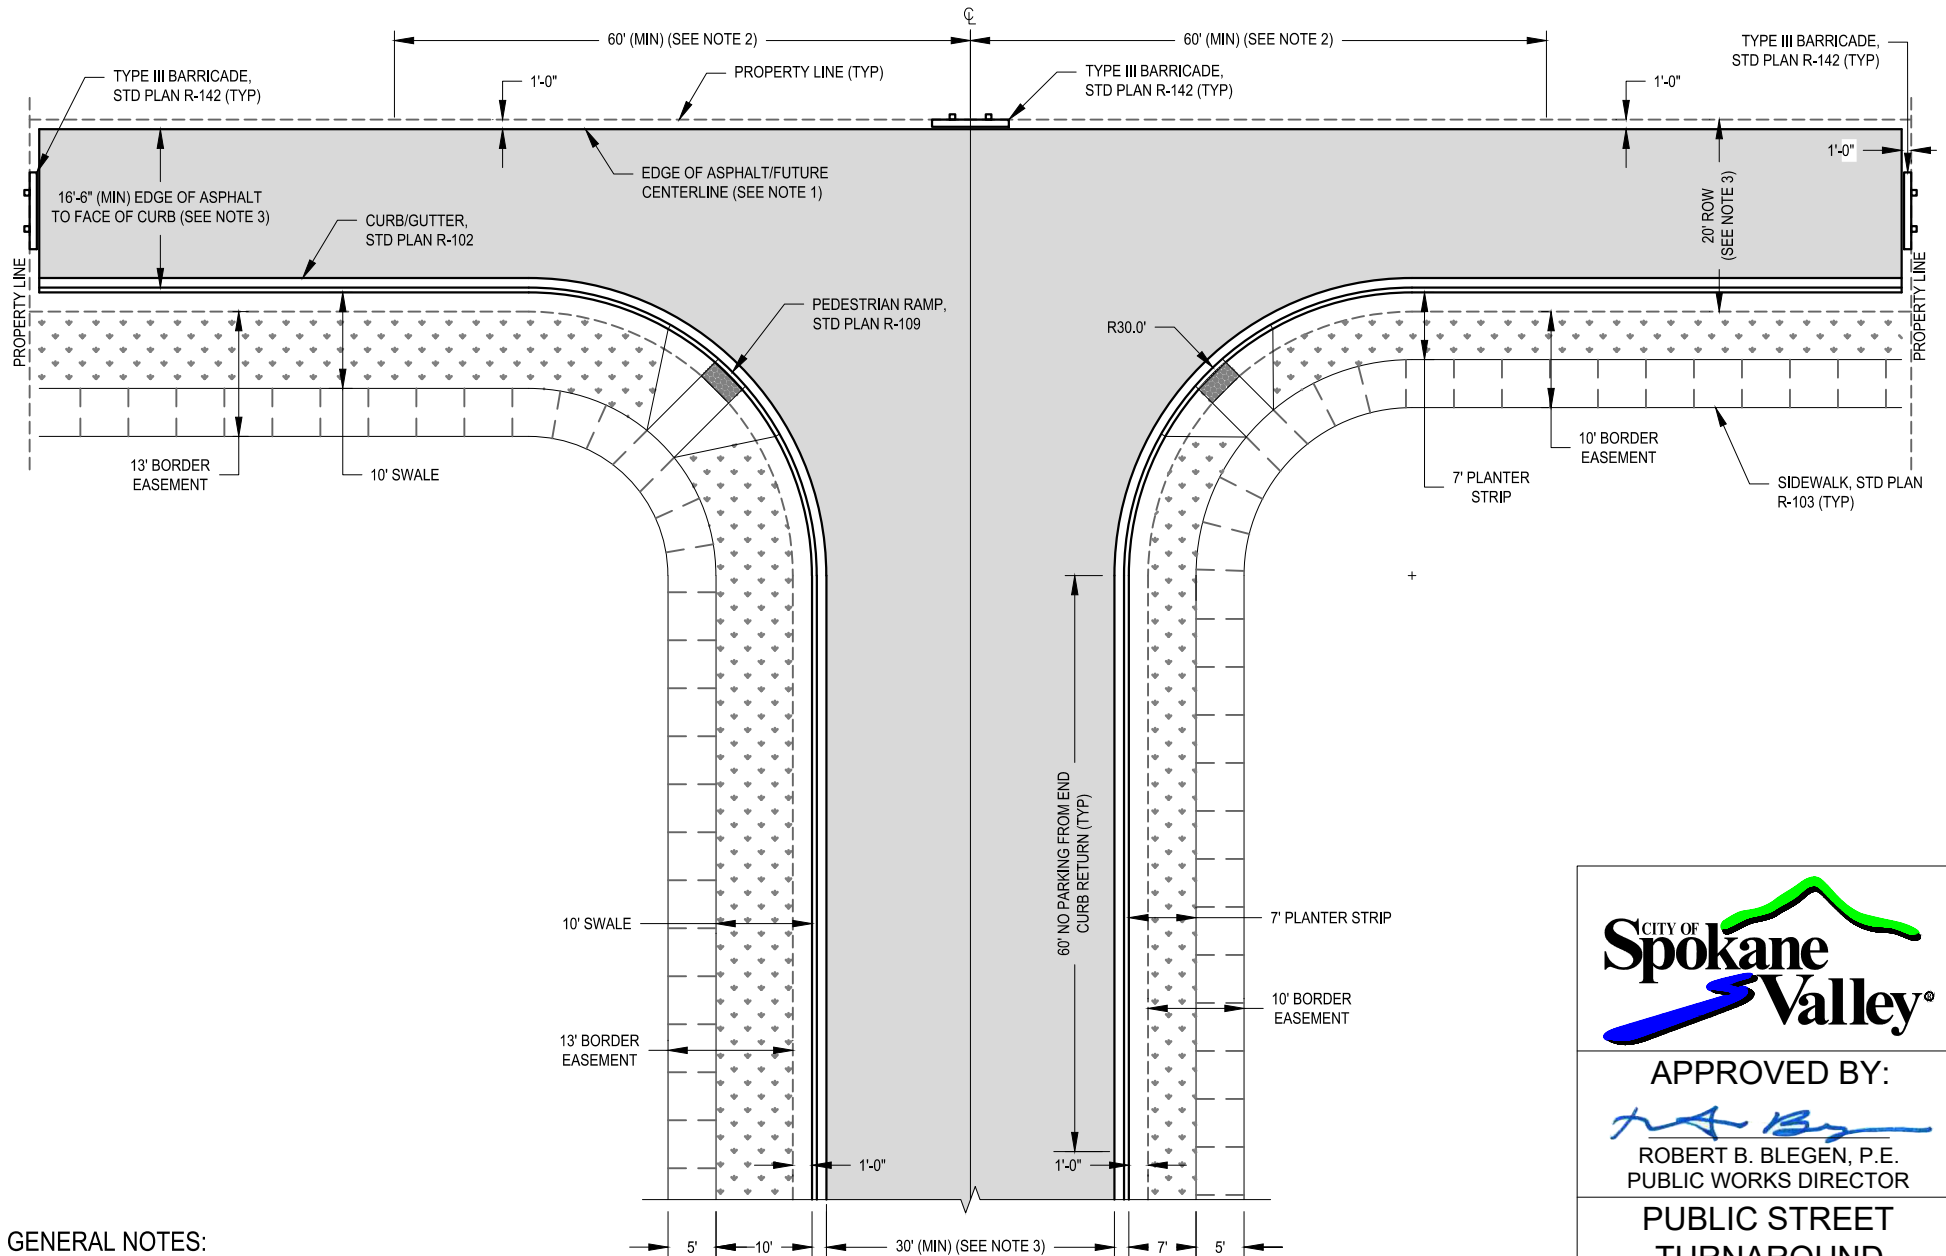

GENERAL NOTES:

1. EXTEND IMPROVEMENTS TO 1' OF PROPERTY LINE.
2. HAMMERHEAD SHALL BE SIGNED "NO PARKING - FIRE LANE" AS REQUIRED BY THE FIRE DEPARTMENT.
3. STREET WIDTH MAY BE WIDER DEPENDING ON STREET CONFIGURATION.
4. ROW AND BORDER EASEMENT TO EXTEND TO PLAT BOUNDARY/PROPERTY LINE.



APPROVED BY:

Robert B. Blegen

ROBERT B. BLEGEN, P.E.
PUBLIC WORKS DIRECTOR

PUBLIC STREET
TURNAROUND

(FUTURE INTERSECTION)

STANDARD PLAN NO.
R-131

PUBLICATION DATE: 03/2025

REVISION NO.: 01